







# **EXISTING PHOTOS**



## **EXISTING CONDITIONS**

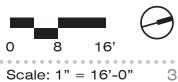



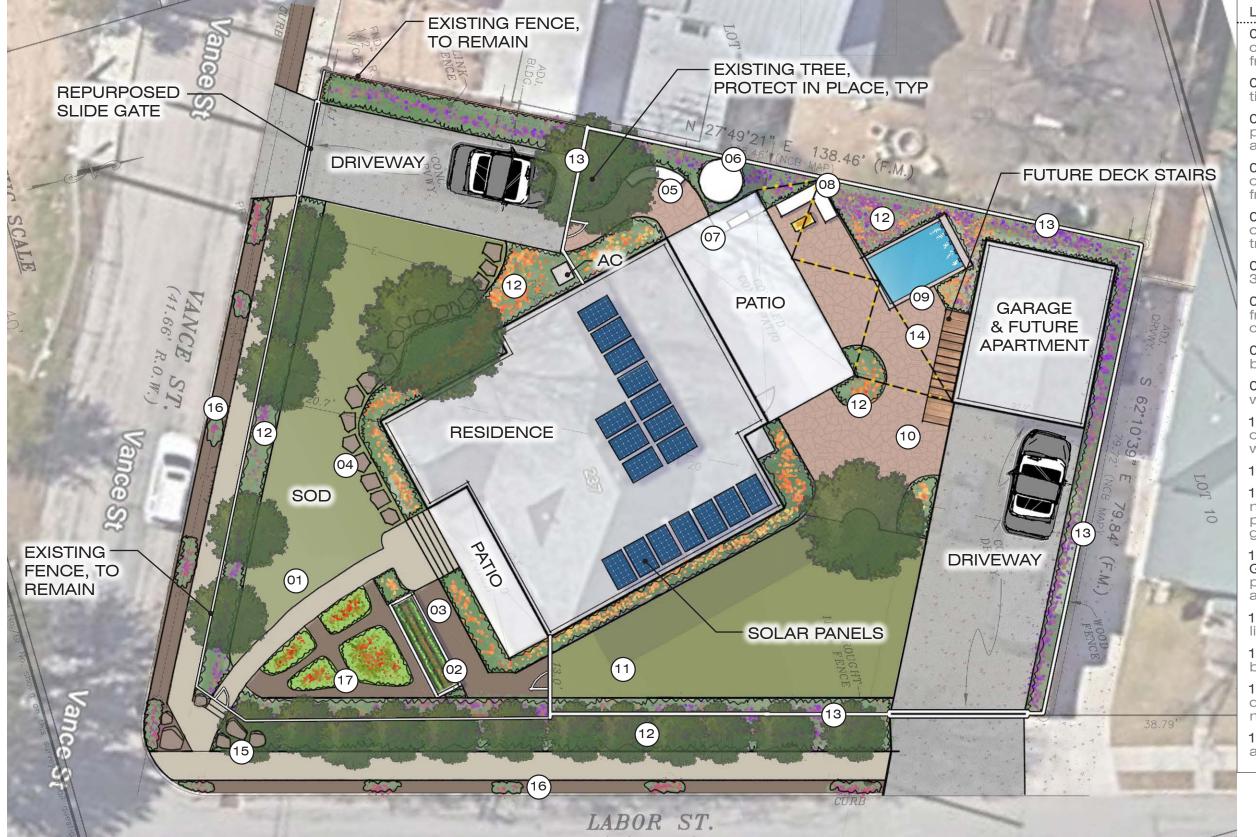

#### **LEGEND**

- 01. CONCRETE ENTRY WALK 4' colored concrete walk connecting to front door, relocate entrance gate
- 02. RAISED GARDEN 24" tall raised timber vegetable garden
- 03. DECOMPOSED GRANITE WALK pathway connection to backyard with access gate and gardens
- 04. FLAGSTONE PATHWAY flagstone on sod connecting guest parking to front door with enhanced plantings
- 05. READING NOOK curved bench over flagstone paver under existing tree with screen plantings
- 06. WATER TANK 102" wide x 93" tall 3000 gallon galvanized steel water tank
- 07. OUTDOOR KITCHEN built in grill from existing brick stockpile with counter top under existing patio
- 08. FIRE PIT seating opportunity with built-in bench
- 09. PLUNGE POOL 9'x18' plunge pool with water feature wall
- 10. FLAGSTONE PAVING seating opportunity and entertainment space with organic planting pockets
- 11. MULTI-USE LAWN manicured lawn
- 12. ENHANCED PLANTING low maintenance foundation screening plantings, perennial plantings, and groundcovers
- 13. PRIVACY FENCE AND SLIDE GATE 6' tall privacy wood fence along property line with vehicular slide gate & access gate
- 14. FESTOON LIGHTS overhead string lights over flagstone patio
- 15. BOULDERS large landscape boulders for corner protection
- 16. STREETSCAPE LANDSCAPE decomposed granite with low maintenance planting pockets
- 17. ENTRY GARDENS butterfly garden and flowering garden

PLAN CONCEPT

Scale: 1" = 16'-0"









plunge pool with water feature

butterfly native planting

water tank in yard














flagstone pavers walk with planting

## PRECEDENT IMAGERY

multi-use lawn

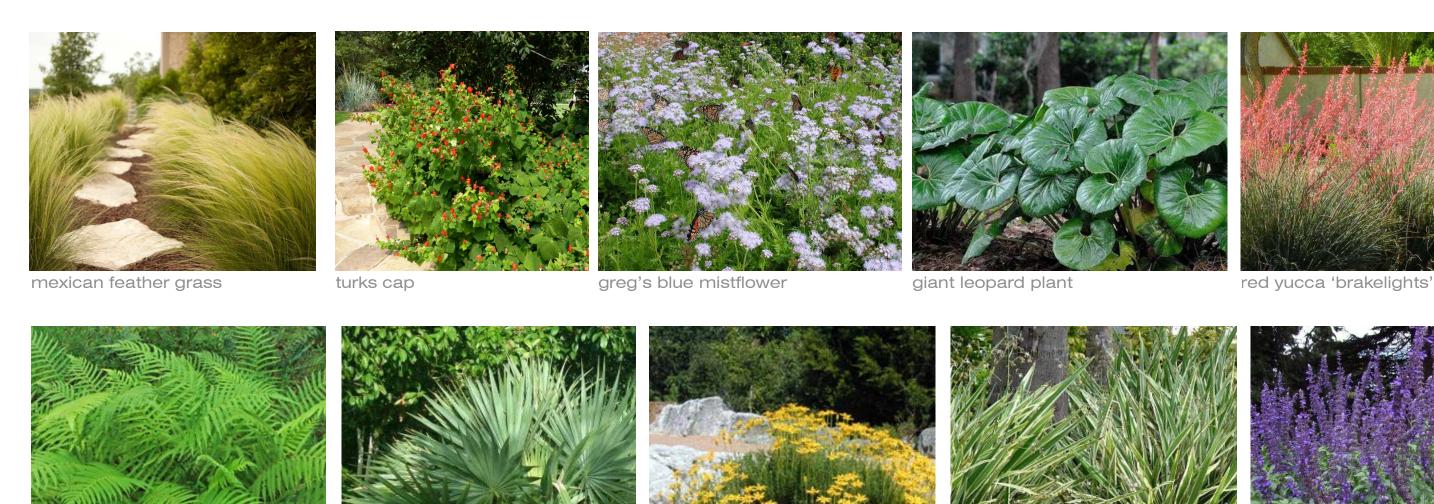





### PLANT PALETTE

